


SEE INSET FOR NB I-95 ON RAMP

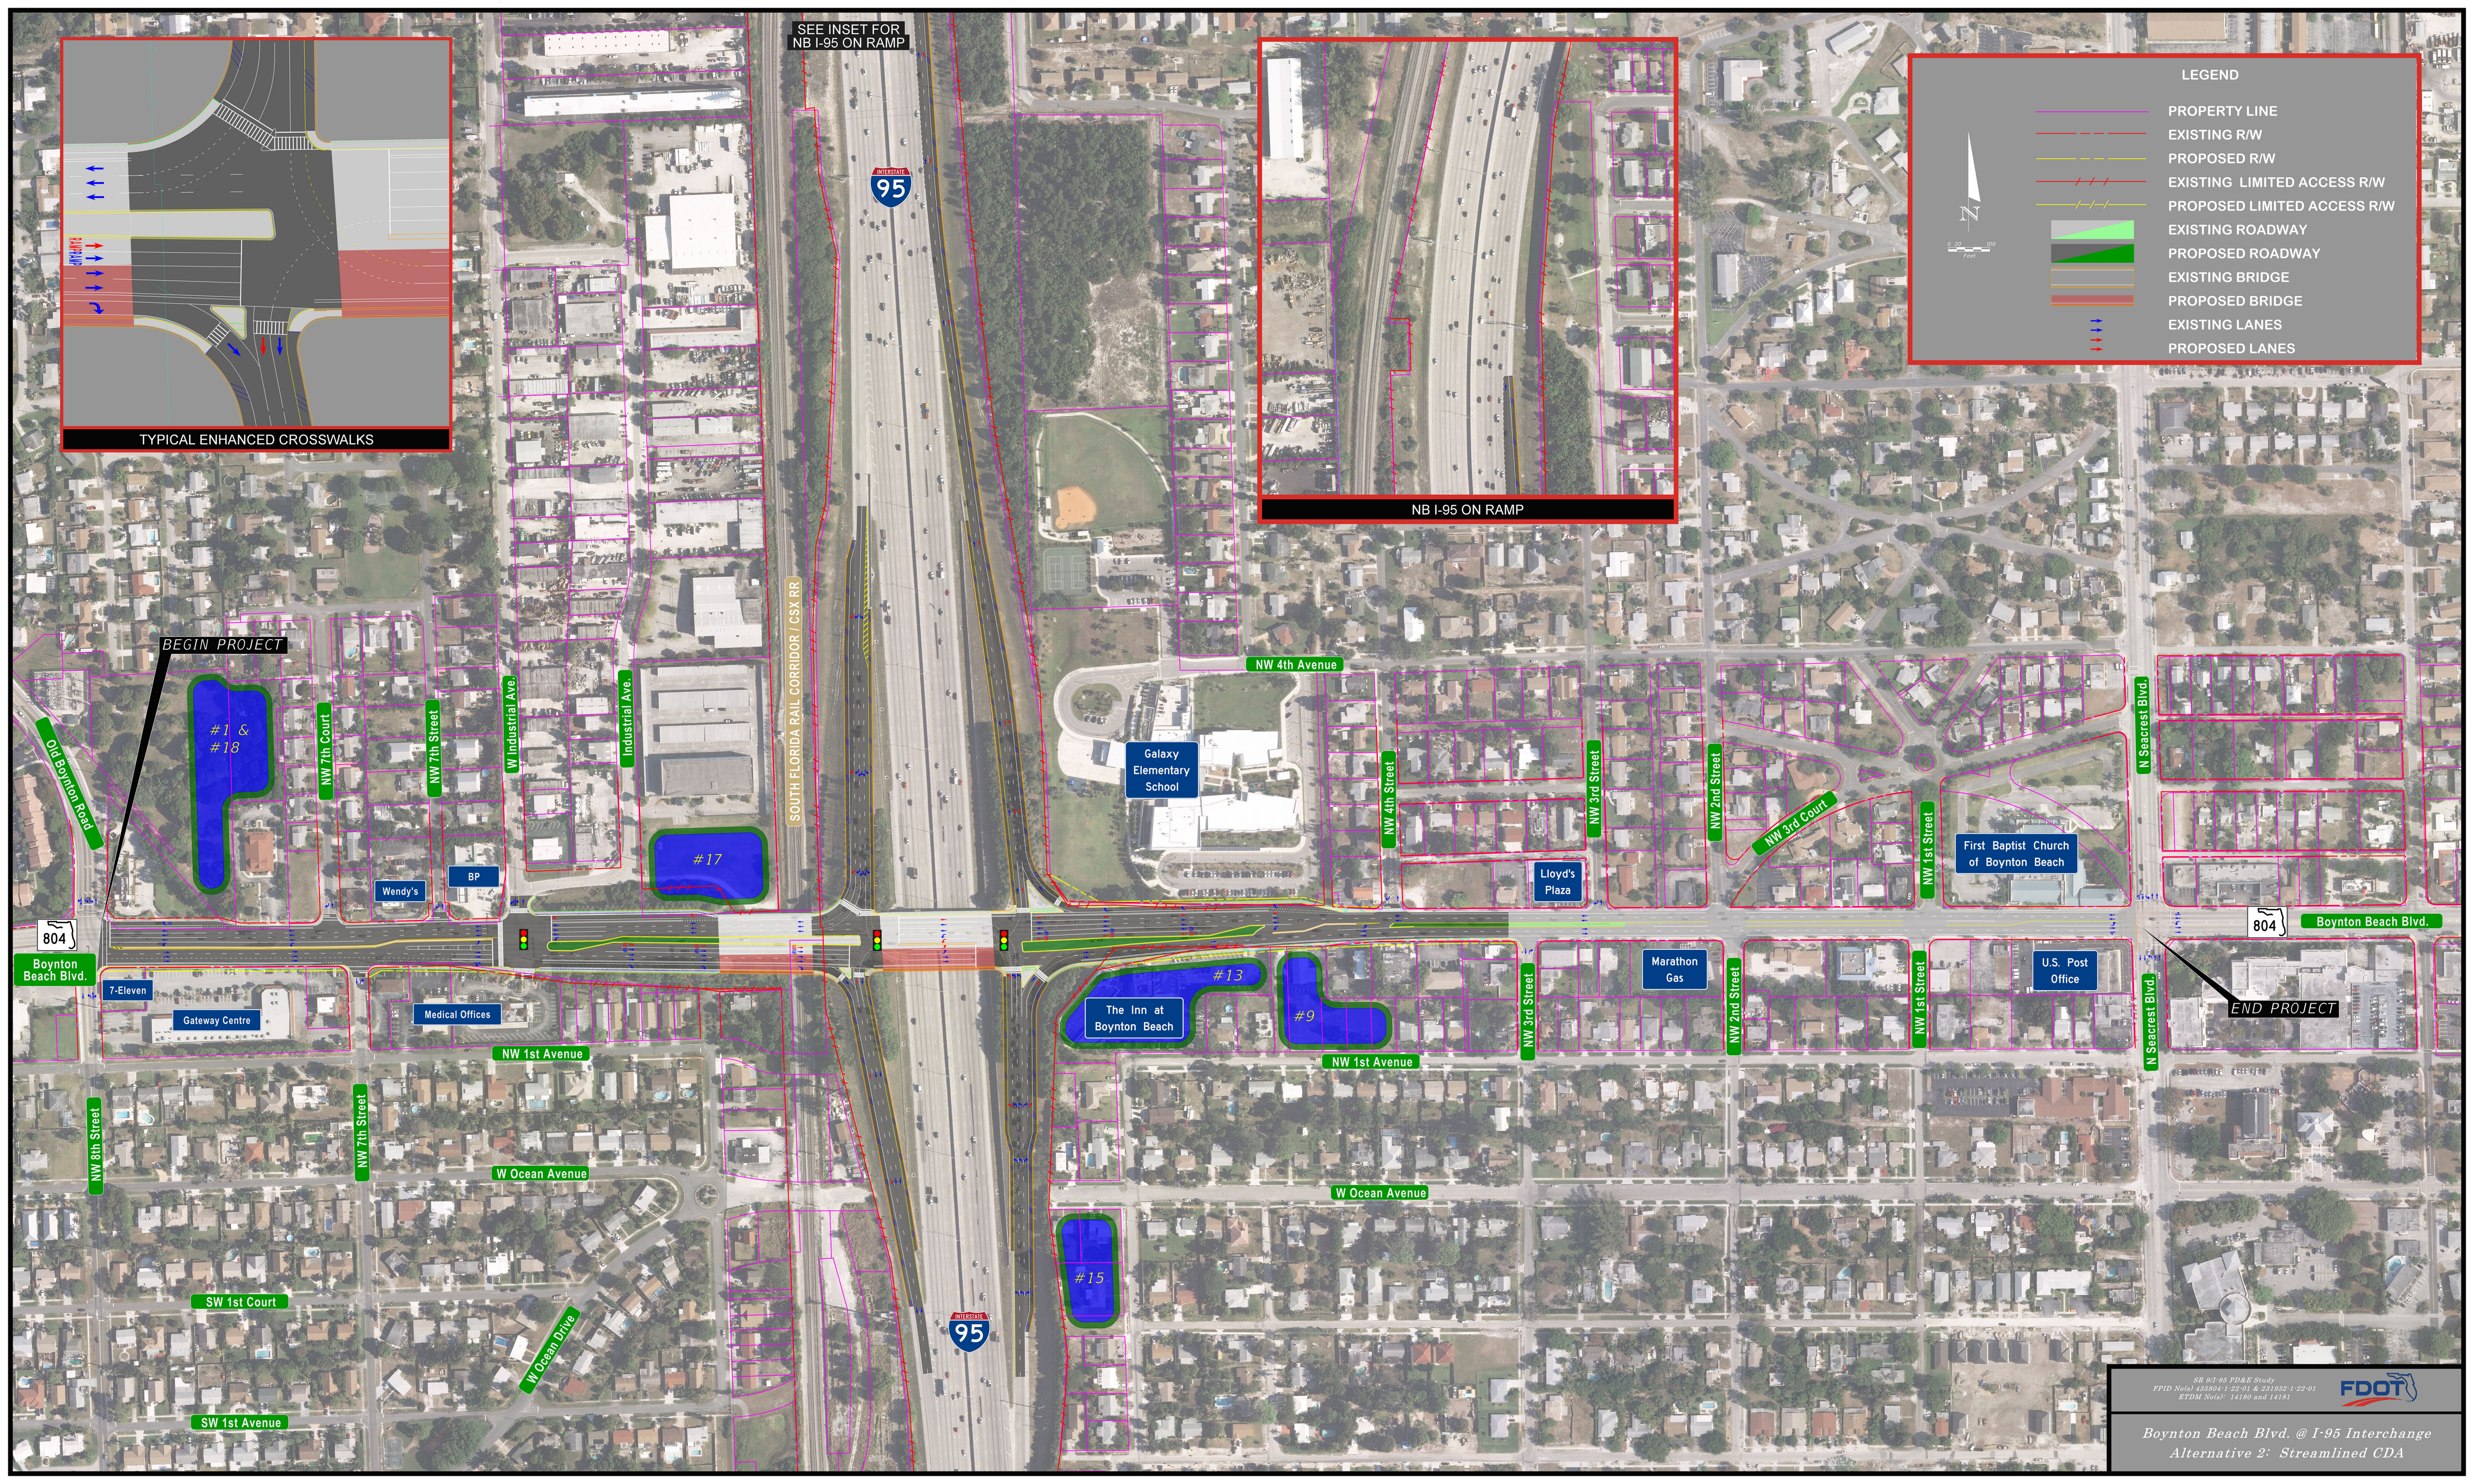

LEGEND

- PROPERTY LINE
- EXISTING R/W
- PROPOSED R/W
- EXISTING LIMITED ACCESS R/W
- PROPOSED LIMITED ACCESS R/W
- EXISTING ROADWAY
- PROPOSED ROADWAY
- EXISTING BRIDGE
- PROPOSED BRIDGE
- EXISTING LANES
- PROPOSED LANES



BEGIN PROJECT

END PROJECT